



FACHADA LATERAL  
ESC . . . . . 1 : 75

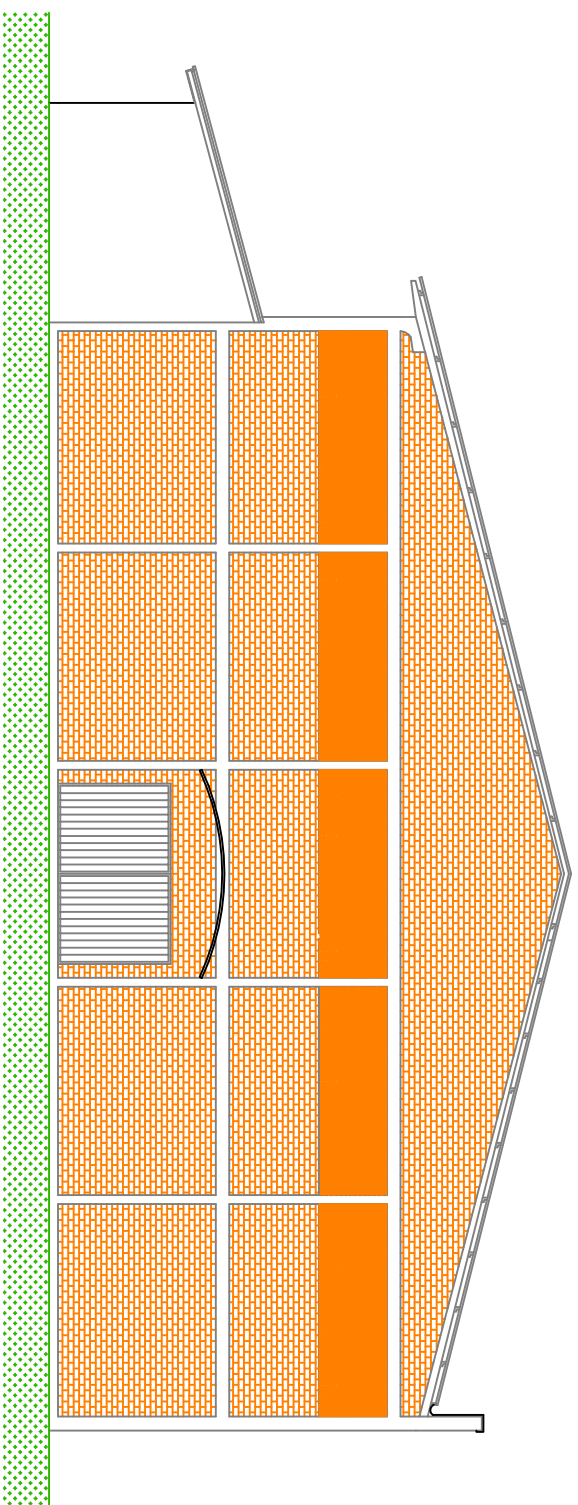

FACHADA PRINCIPAL  
ESC . . . . . 1 : 75

ANEXO ARQUITETURA 1 - PLANTA

 <b>PREFEITURA MUNICIPAL DE CAMPOS NOVOS SC</b> SECRETARIA MUNICIPAL DE TRANSPORTES, OBRAS E URBANISMO DEPARTAMENTO DE ENGENHARIA	
GINÁSIO MUNICIPAL DE ESPORTES - E.F.B. SANTA JULIA BILLIART	
DATA: DEZ/2009	FACHADA PRINCIPAL / FACHADA LATERAL
AREA CONSTRUIVA: 970,68 m²	AV. SAGRADO CORAÇÃO DE MARIA
PROJETO: Gisele, E.B. Sra. Julia	CRISTIANE CARTEIRA
ESCALA: 1 : 75	03/06